













Office of the Bids and Award Committee






Project Title: Supply, Delivery and Installation of Furniture and Fixtures


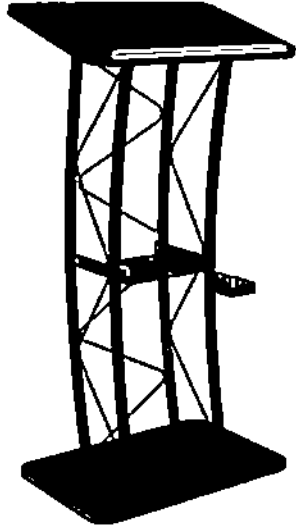
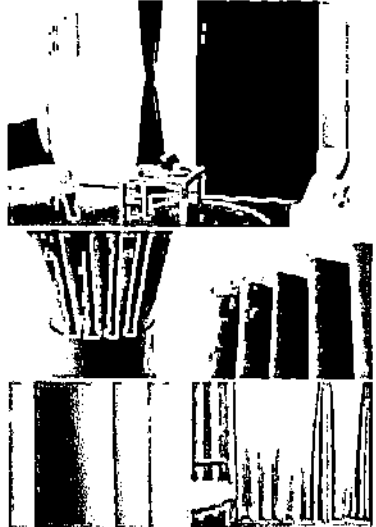
SUPPLEMENTAL/BID BULLETIN (SBB) NO. 23

This SBB No. 23 dated April 16, 2024 for Project ID No. GS-2024-24, *“Supply, Delivery and Installation of Furniture and Fixtures”* is issued pursuant to Section 22.5 of the 2016 Revised Implementing Rules and Regulations of Republic Act No. 9184, to clarify, modify or amend items in the Bidding Documents. Accordingly, this shall form an integral part of the Bidding Document.

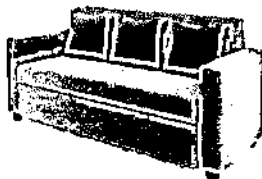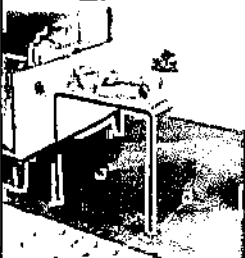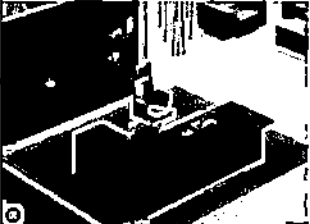ITB Clause	PARTICULARS	AMENDMENT/CLARIFICATION
ITB		
	Section VI. Schedule of Requirements	Section VI. Schedule of Requirements
	45 DAYS upon NTP	90 DAYS upon NTP due to fabrication
BDS		
	Lot 1= Registrar	
LOT 1		
1	STEEL RACKS, Six (6) adjustable shelves plus one (1) top shelf bolted to slotted 1 1/2" x 1/2" 2mm. Angular posts, all shelves shall be supported with corner plates for stability, shelves shall be gauge # 20 with stiffeners welded beneath for inflexibility, anti rust protection and powder coated light gray finish. Minimum Dimension: 72"Hx36"Wx18"D	STEEL RACKS, Six (6) adjustable shelves 
2	LAMINATED GLASS PARTITION, 4.68 cm Thickness, 150 Height x 150 Width with base raceway for wire management and aluminum silver raceway cover, frames, trimmings and cappings	LAMINATED GLASS PARTITION 
3	LAMINATED GLASS PARTITION, 4.68 cm Thickness, 150 Height x 90 Width, with base raceway for wire management and aluminum silver raceway cover, frames, trimmings, and cappings	LAMINATED GLASS PARTITION 
4	LAMINATED GLASS PARTITION, 4.68 cm Thickness, 150 Height x 60 Width, with base raceway for wire management and aluminum silver raceway cover, frames, trimmings and cappings	LAMINATED GLASS PARTITION 
5	PARTITION TABLE TOP, 25mm Thick MDF Board. HPL laminated wooderain	

6	PARTITION TABLE TOP, 25mm Thick MDF Board, HPL laminated woodgrain finish with PVC edging Side Table: 90W x 45D cm	
7	TWELVE (12) SEATER CONFERENCE TABLE (Boat Shape) 30mm Thick top, MDF Board, HPL laminated woodgrain finish with PVC edging, panel leg, 320W x 120D x 75H cm with Built-in microphones and Sound System	<p>TWELVE (12) SEATER CONFERENCE</p> 
8	CONFERENCE CHAIR, Mid Back Chair, Gas lift and Tilting Mechanism, Fabric upholstery back and seat with fixed armrest, five-pronged chrome base with caster	<p>CONFERENCE CHAIR, Mid Back Chair</p> 
9	THREE SEATER SOFA, high density with Leatherette upholstery, with Armrest	<p>THREE SEATER SOFA, high density</p> 
10	SIDE TABLE, for Sofa Glass finish	<p>SIDE TABLE, for Sofa Glass finish</p> 
11	EXECUTIVE TABLE WITH SIDE TABLE customized table in 25 cm thick MDF Board with laminated finish, with Movable Pedestal, 180W x 70D x 75H cm and Slide Table / Cabinet with three drawers and open shelves, 120W x 40D x 75H cm	<p>EXECUTIVE TABLE WITH SIDE TABLE</p> 
12	EXECUTIVE CHAIR, High back Leatherette upholstery, with fixed armrest, gas lift, and tilting mechanism, five-pronged nylon base with casters	<p>EXECUTIVE CHAIR, High back</p> 

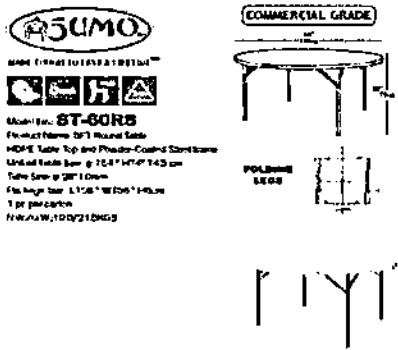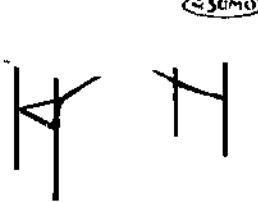13	VISITOR'S CHAIR, Low back leatherette upholstery, with fixed armrest, sled base in black powder coated finish	VISITOR'S CHAIR 
14	STAFF CHAIR, Mid Back Chair, Gas lift and Tilting Mechanism, Fabric upholstery back and seat with fixed armrest, five-pronged chrome base with casters	STAFF CHAIR, Mid Back Chair, Gas lift 
LOT 2		
Engineering		
1	TABLES	
Round Tables		Round Tables
• 5FT Round Table		 <p> SUMO <small>MADE IN CHINA</small> Model No. ST-60RS Product Name: 5FT Round Table HDPE Table Top and Powder-Coated Steel frame Unfold Table Size: 154" x 74" x 4.5 cm Table Size: 28" x 28" x 110 cm Table Height: 110 cm 1 pc per carton www.sumo21.com </p>
• HDPE Table Top and Powder-Coated Steel frame		
• Unfold Table Size: 154 cm – diameter; 74 cm – height; 4.5 cm – thickness		
• Tube size: 28 mm		
• Package size: L – 156 cm; W – 156 cm; H – 6 cm		
• 1 pc per carton		
• Net Weight/Gross Weight: 19.0 kgs/21.5 kgs		
• Folding Legs		
• 8 to 10 seater capacity		
• Product Code: ST60RS		
2	Rectangular Tables	
• Rectangular Solid Slim Top Table Furniture with Foldable Steel Legs (White) Rectangular Shaped Table		
• Material: Plastic PE		
• Size(cm): 122 x 62 x 72.5		
• Solid Top Commercial Grade table with foldable steel legs		
• 24" x 48"		
• 6-seater capacity		
3	CHAIRS	
Tiffany Chairs		Tiffany Chairs
• Material: Wrought Iron		
• Dimensions: 15.75 " x 15.75"		
• Total Height: 40.5 "		
• Height from the floor to seat level: 17.5"		
• Brush enamel paint finish		


4	<p>Class A Heavy Duty Adult Monoblock Chairs</p> <ul style="list-style-type: none"> • Color: White • 101 Classic Chair • Durable • Premium Matte Finish • Lightweight and Stackable • Made from Quality Material • Material: Polypropylene (PP) • Warranty Period: 3 months 	<p>Class A Heavy Duty Adult Monoblock Chairs</p> 
5	<p>PODIUM</p> <p>Curved Podium, Truss Metal Lectern with A Cup Holder 11568-H</p> <ul style="list-style-type: none"> • Measures 24" wide x 47" high x 16" deep • Top is 23.6"W x 15.7"D • Podium weighs 35 lbs • Reading panel comes with book stopper • Made from 3/4" MDF (engineered wood) with melamine finish • Truss is steel tubing with solid rods • A Saucer is made of metal. Measures : 3.14"(80mm) W X 3.14"(80mm) D X 2.32"(59mm) H • The main bracket is made of 1.2" (30mm) diameter round tube. • Top has a barrier. This Barrier is made of acrylic. Measures: 16.14" (410mm) W X 0.39"(10mm) D X 0.59" (15mm) H • Item Weight: 28.4 pounds • Product Dimensions: 47 x 23.8 x 15.9 inches • Color: Black • Material Type: Metal • Manufacturer Part Number: 	<p>Curved Podium, Truss Metal Lectern with A Cup Holder 11568-H</p> 
6	<p>CURTAINS</p> <ul style="list-style-type: none"> • Fabric: Foam-backed, opaque ultradium • Size: 54" W x 158" L (8 ft long – 8 rings) • Color: Dark Brown <p>• Curtain Motor with Rail: 2 Way R/F Communication System; Built-In Transformer; One-Touch System; Polyurethane Belt; LED; Manual Operation In Case of Blackout; It is Quiet; 5-year warranty</p>	<p>CURTAINS</p> 
LOT 3	<p>College of Education</p> <p>Supply , fabrication and installation of</p>	<p>College of Education</p>


	2" x 2" aluminum frame with 38mm thk polyurethane insulator; complete with heavy duty over hang metal roller track and guide;with bottom circular bearing with guide,with foot lock, complete with all accessories,verify actual site	metal sheets for cover; on 2" x 2" aluminum frame with 38mm thk polyurethane insulator; complete with heavy duty over hang metal roller track and guide;with bottom circular bearing with guide,with foot lock, complete with all accessories,verify actual site (Please see attached PDF drawing
2	Supply , fabrication and installation of prepainted built-up beam with 10lengths 5mm x 50mm x 50mm angle bar steel beam ; with 10 lengths 5mm x 25mmx 25mm angle bar web member; and 10 lengths 5mm x 38mm x 38mm angle bar nailer,verify actual site	Supply , fabrication and installation of prepainted built-up beam with 10lengths 5mm x 50mm x 50mm angle bar steel beam ; with 10 lengths 5mm x 25mmx 25mm angle bar web member; and 10 lengths 5mm x 38mm x 38mm angle bar nailer,verify actual site(Please see attached PDF drawing
3	Supply and installation 10 sheets 3.5mm thk fiber cement on metal furring prepainted for upper wall cover	Supply and installation 10 sheets 3.5mm thk fiber cement on metal furring prepainted for upper wall cover(Please see attached PDF drawing
4	Supply and installation of 0.9m x 2.1m hardwood prepainted panel door with hardwood jamb with 0.15m x 0.3m fixed glass,with an equal area to be removed	Supply and installation of 0.9m x 2.1m hardwood prepainted panel door with hardwood jamb with 0.15m x 0.3m fixed glass,with an equal area to be removed(Please see attached PDF drawing
	College of Business and Management	College of Business and Management
5	Supply , fabrication and installation of 8sets movable partion panel with 1m x 2.5m; 2 sets movable partition panel with 1m x 2.2m; composed of mini rib prepainted metal sheets for cover; on 2" x 2" aluminum framewith 38mm thk polyurethane insulator; complete with heavy duty over hang metal roller track and guide;with bottom circular bearing with guide,with foot lock, complete with all accessories,verify actual site	Supply , fabrication and installation of 8sets movable partion panel with 1m x 2.5m; 2 sets movable partition panel with 1m x 2.2m; composed of mini rib prepainted metal sheets for cover; on 2" x 2" aluminum framewith 38mm thk polyurethane insulator; complete with heavy duty over hang metal roller track and guide;with bottom circular bearing with guide,with foot lock, complete with all accessories,verify actual site(Please see attached PDF Drawing)
6	Supply , fabrication and installation of prepainted built-up beam 10lengths 5mm x 50mm x 50mm angle bar steel rafter ; with 10 lengths 5mm x 25mmx 25mm angle bar web member; and 10 lengths 5mm x 38mm x 38mm angle bar nailer, verify actual site	Supply , fabrication and installation of prepainted built-up beam 10lengths 5mm x 50mm x 50mm angle bar steel rafter ; with 10 lengths 5mm x 25mmx 25mm angle bar web member; and 10 lengths 5mm x 38mm x 38mm angle bar nailer, verify actual site (Please see attached PDF Drawing)
7	Supply and installation 10 sheets 3.5mm thk fiber cement on metal furring prepainted for upper wall cover	Supply and installation 10 sheets 3.5mm thk fiber cement on metal furring prepainted for upper wall cover (Please see attached PDF Drawing)
		Additional Requirement:
		<ol style="list-style-type: none"> 1. Warranty: 1 year for all items 2. Site Inspection

For guidance and information of all concerned.

HERMIE P. PAVA


INSTALLATION OF MOVABLE PARTITION PANELS AT COLLEGE OF EDUCATION

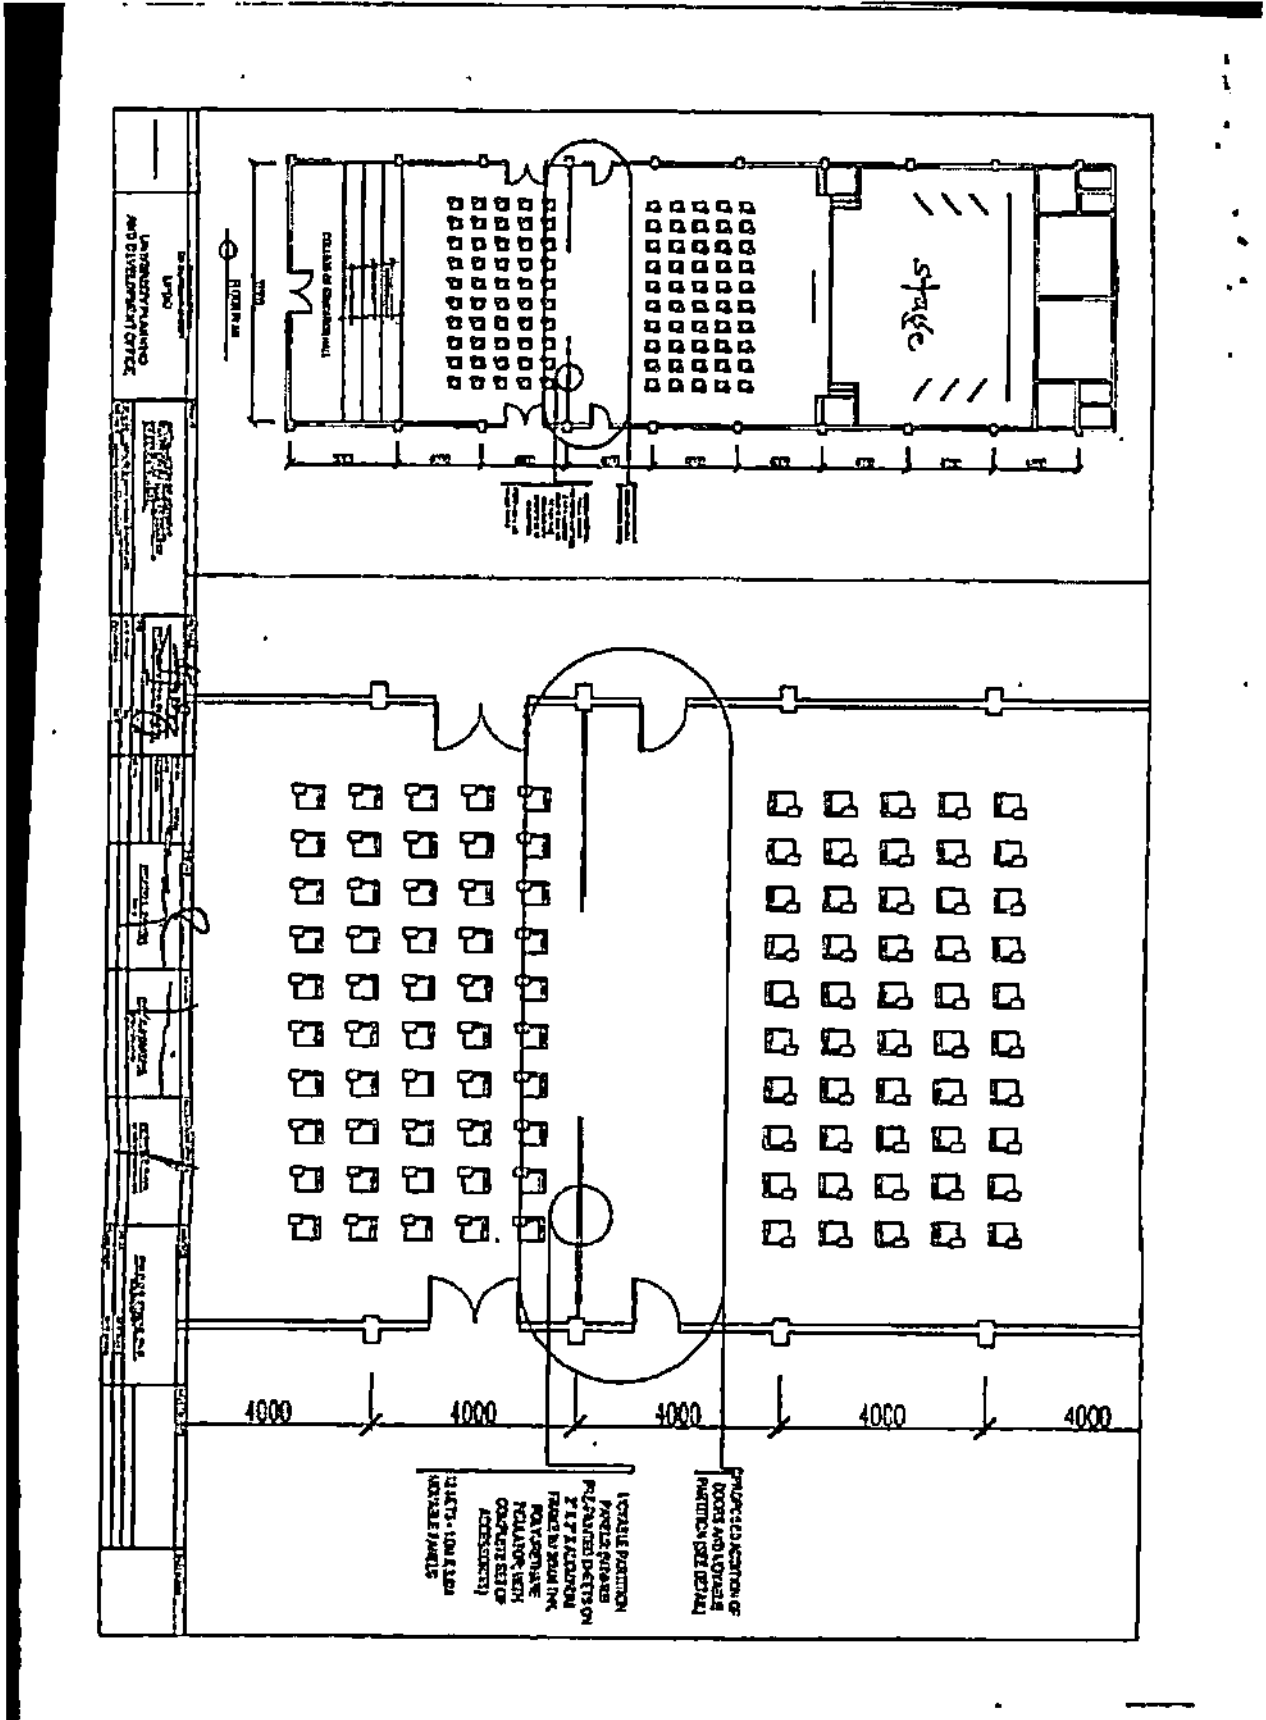


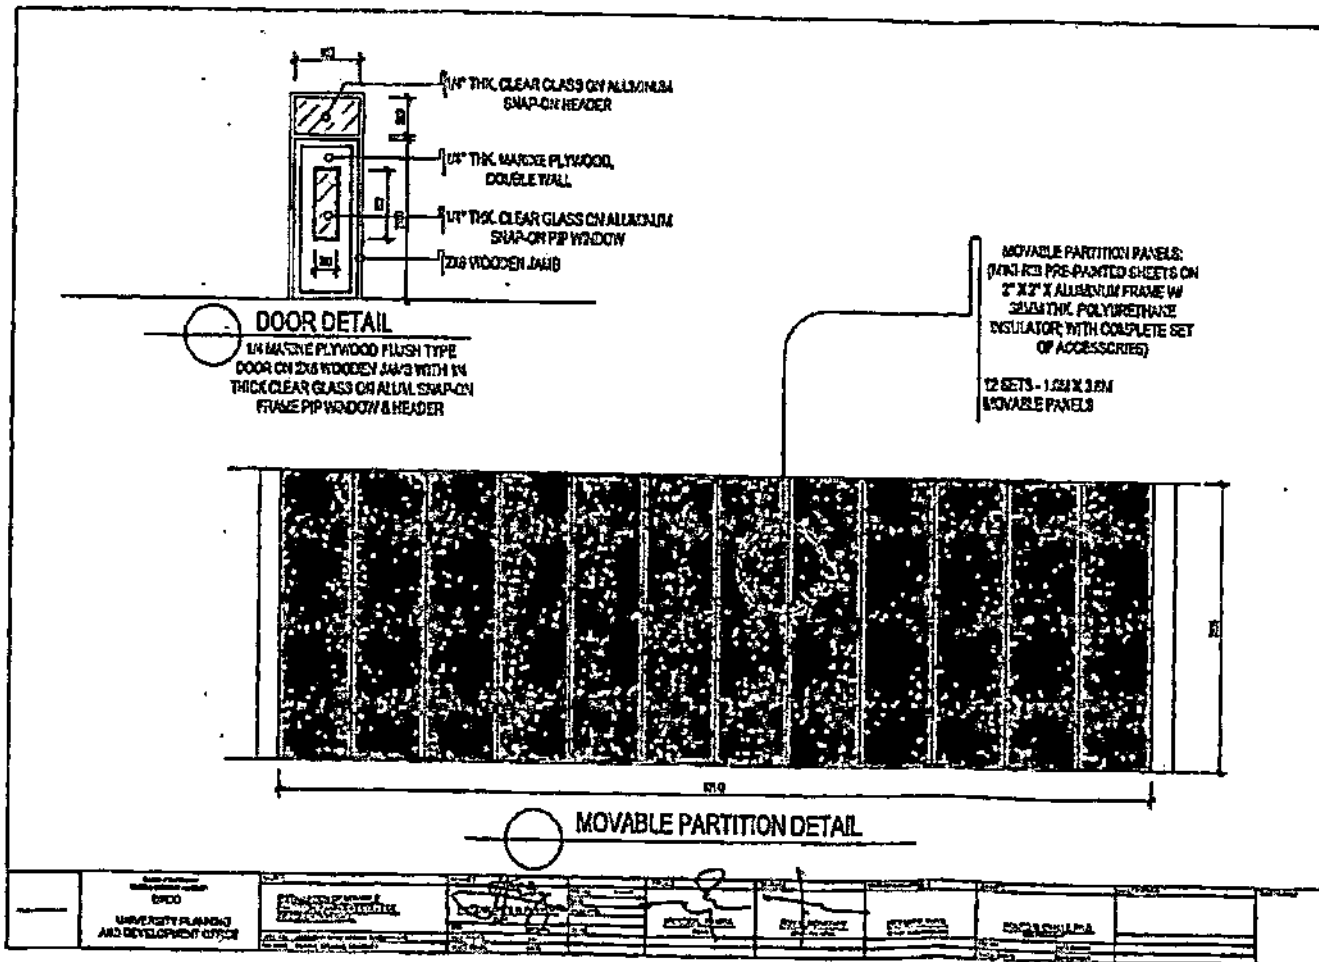


UNIVERSITY PLANNING AND DEVELOPMENT OFFICE
---	---	---	---	---	---	--	--

PROPOSED MOVABLE PARTITION AT COLLEGE OF BUSINESS AND MANAGEMENT

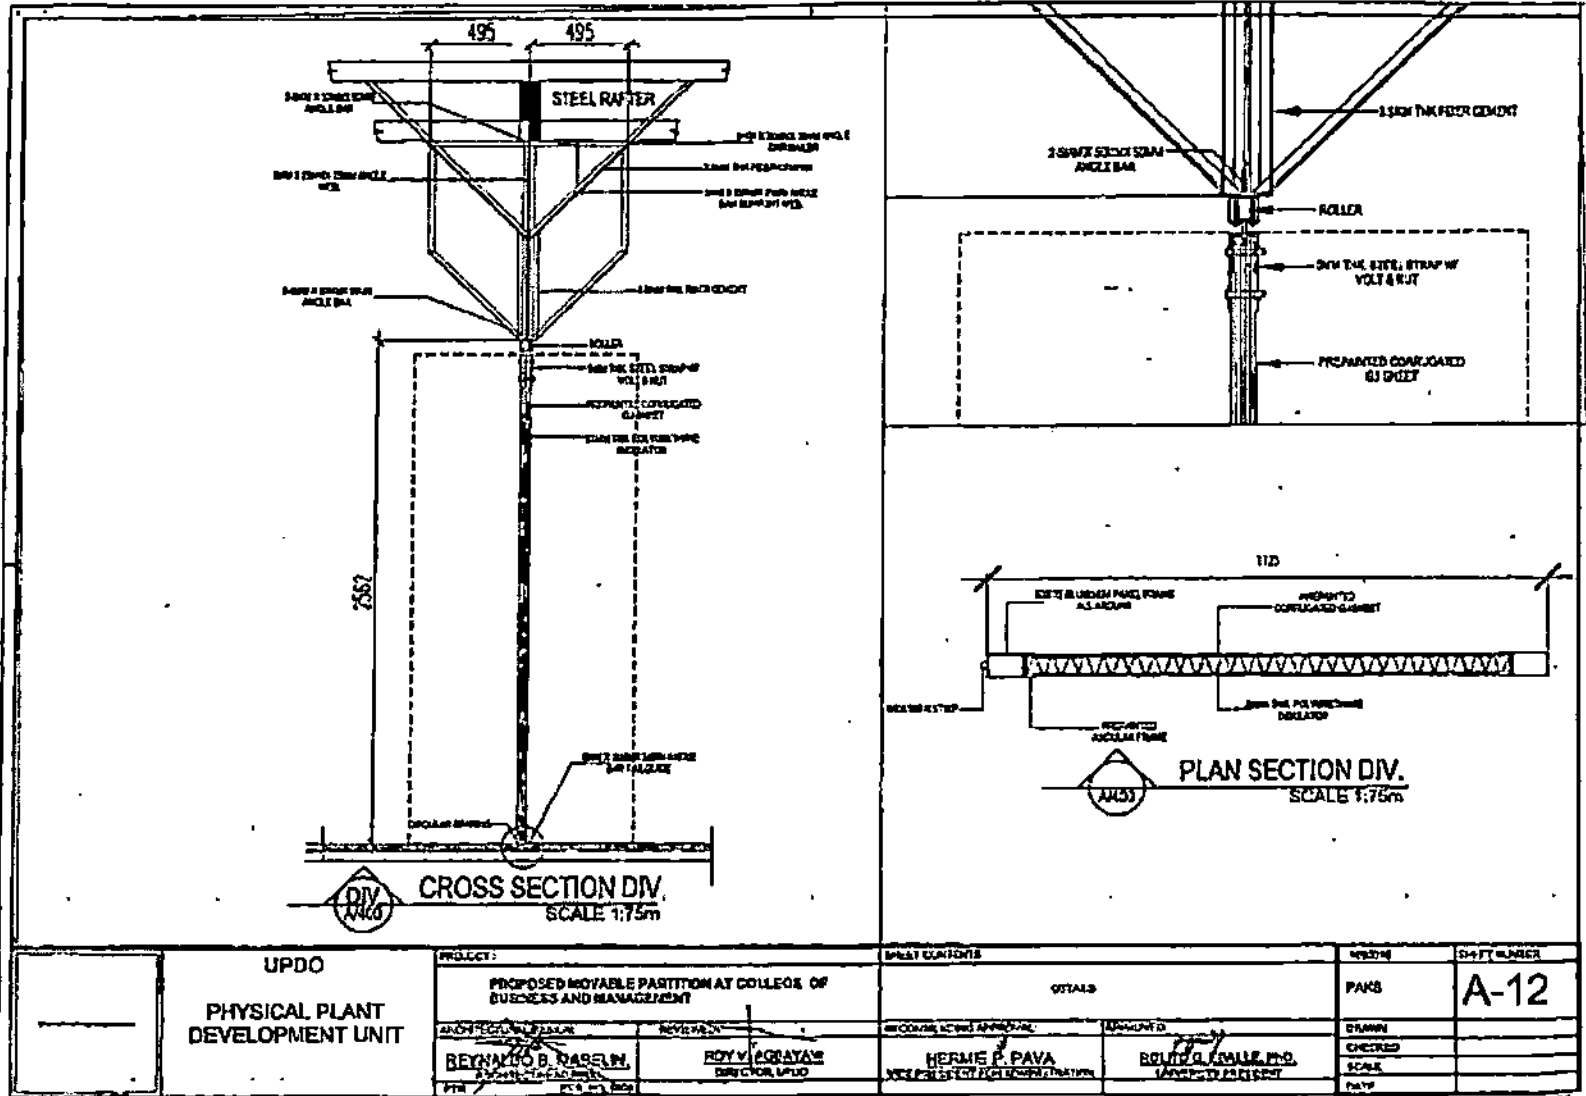

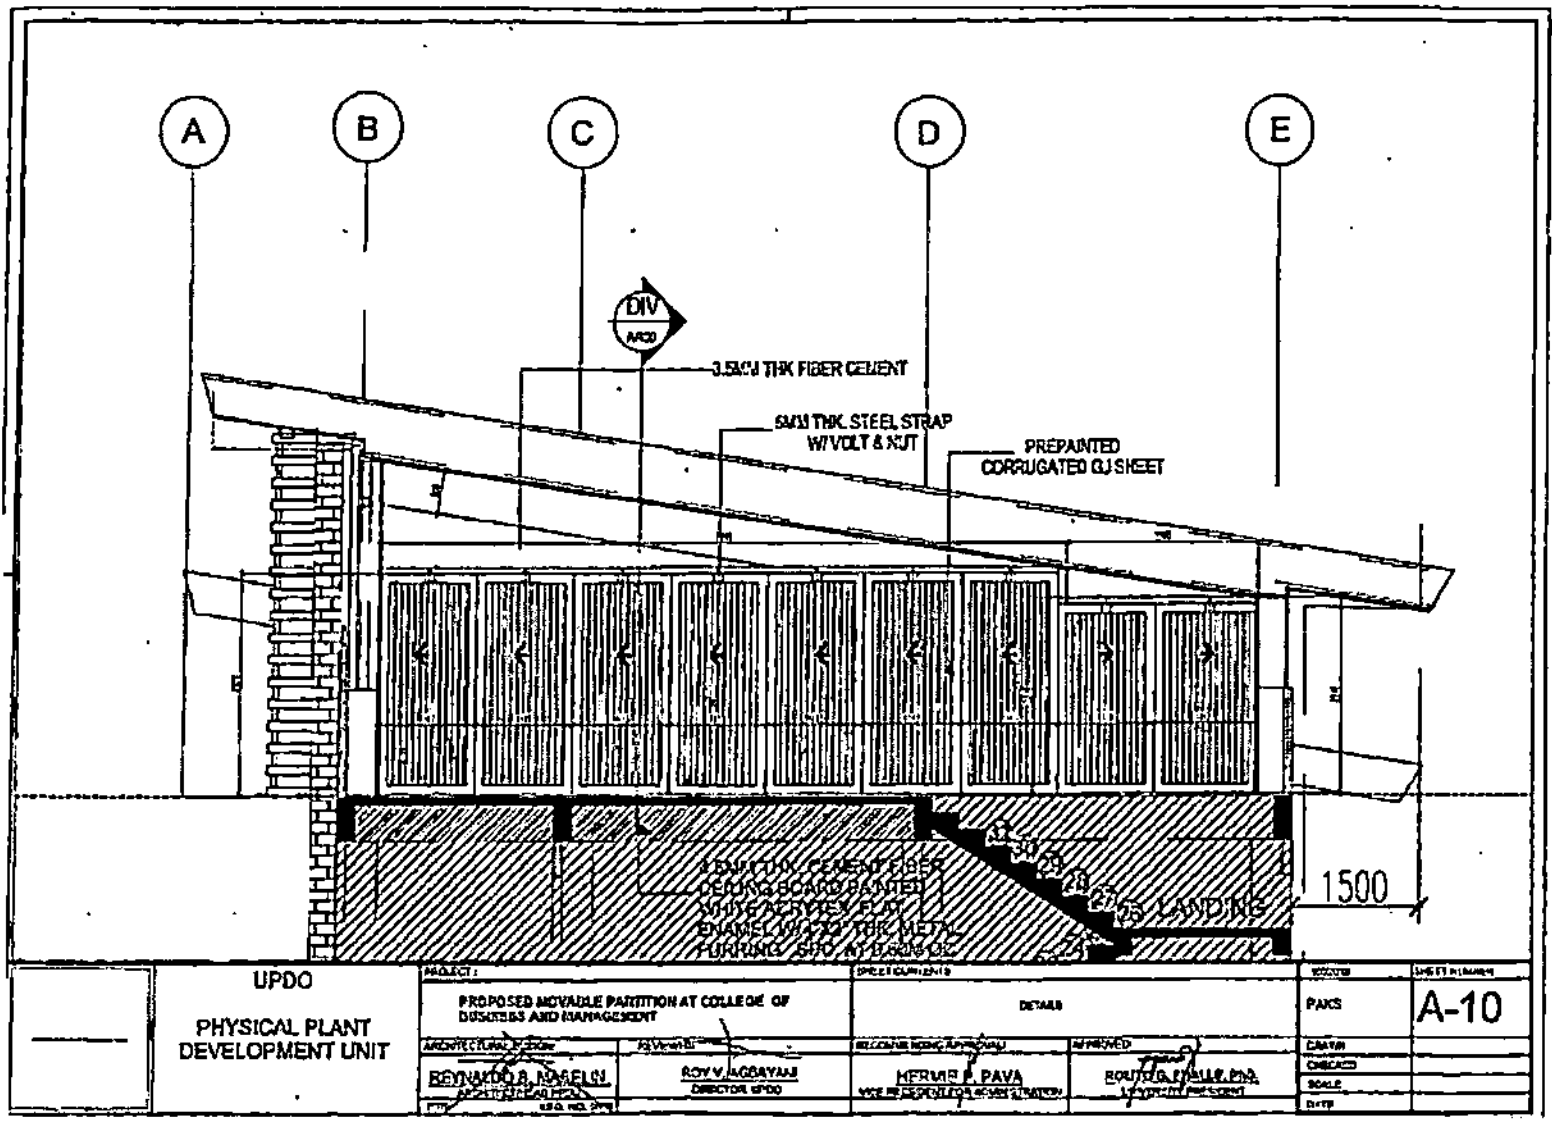

UPDO PHYSICAL PLANT DEVELOPMENT UNIT	PROJECT:		DEPARTMENT:		SCALE:	SHEET NUMBER:	
	PROPOSED MOVABLE PARTITION AT COLLEGE OF BUSINESS AND MANAGEMENT		DETAILS		PACS	A-10	

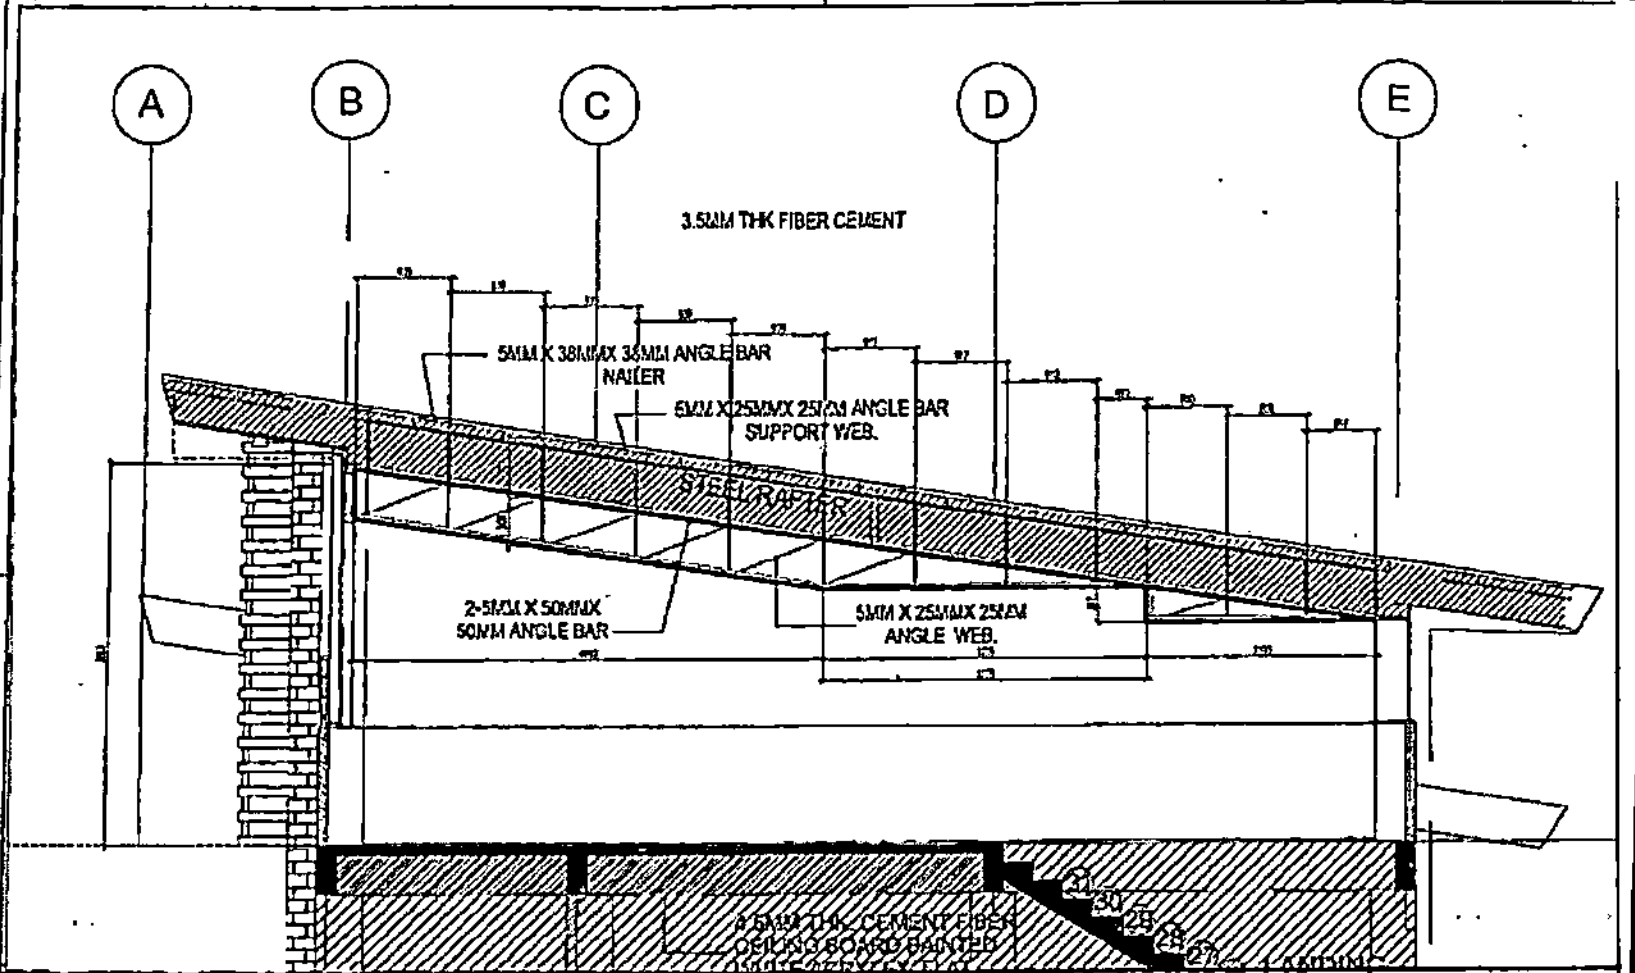


--	---	---	--	--	--	--

